



**PLATE 'E' DETAILS**

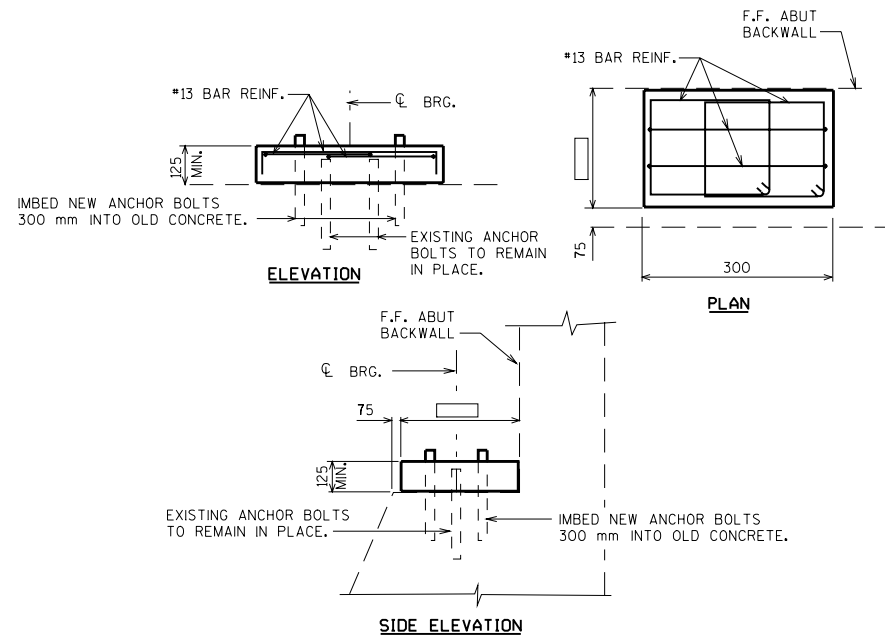


**CONCRETE BEARING BLOCK DETAILS**

( MAY BE USED IN LIEU OF PLATE 'E' )

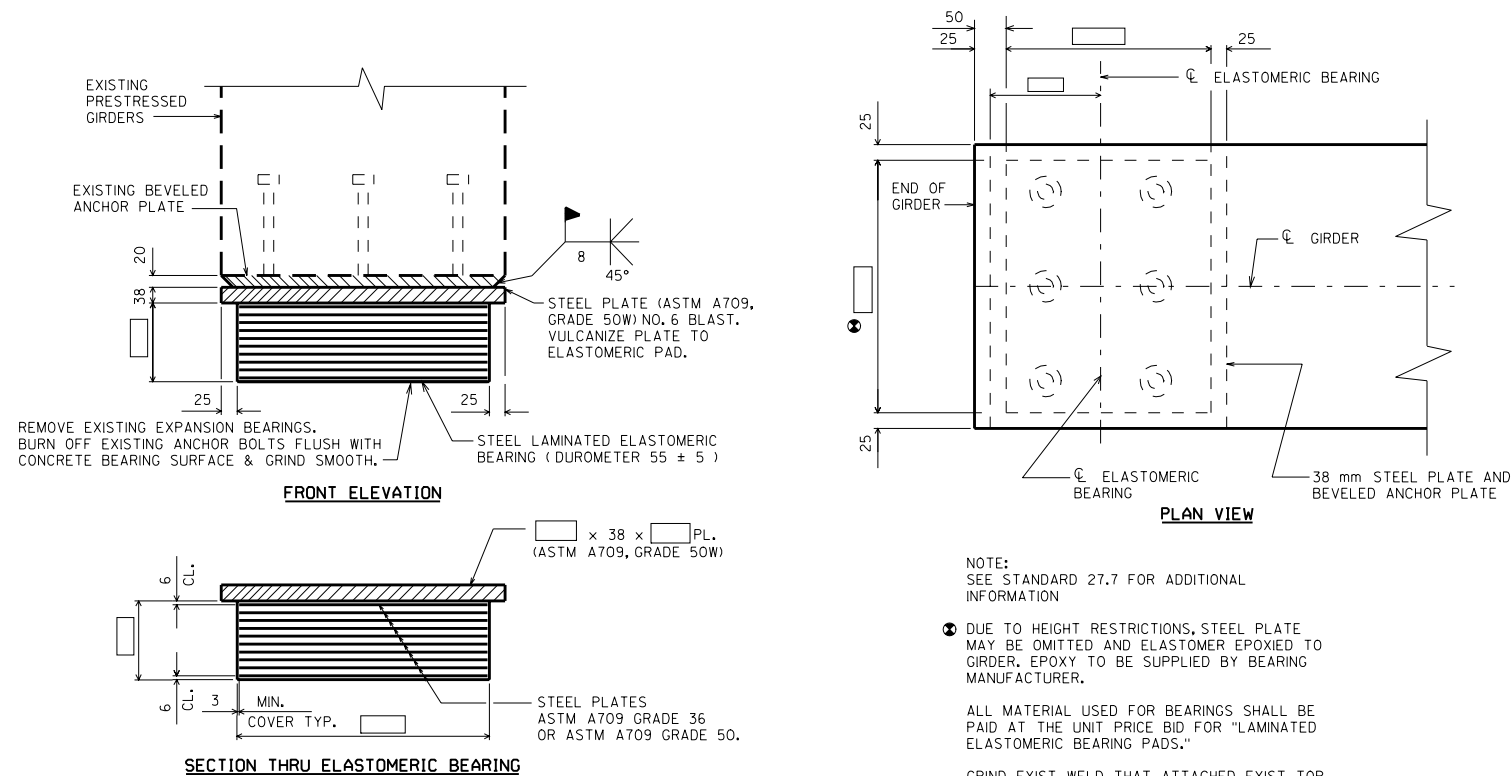

**EXPANSION BEARING REPLACEMENT - PRESTRESSED GIRDERS**

**ELASTOMERIC BEARINGS**

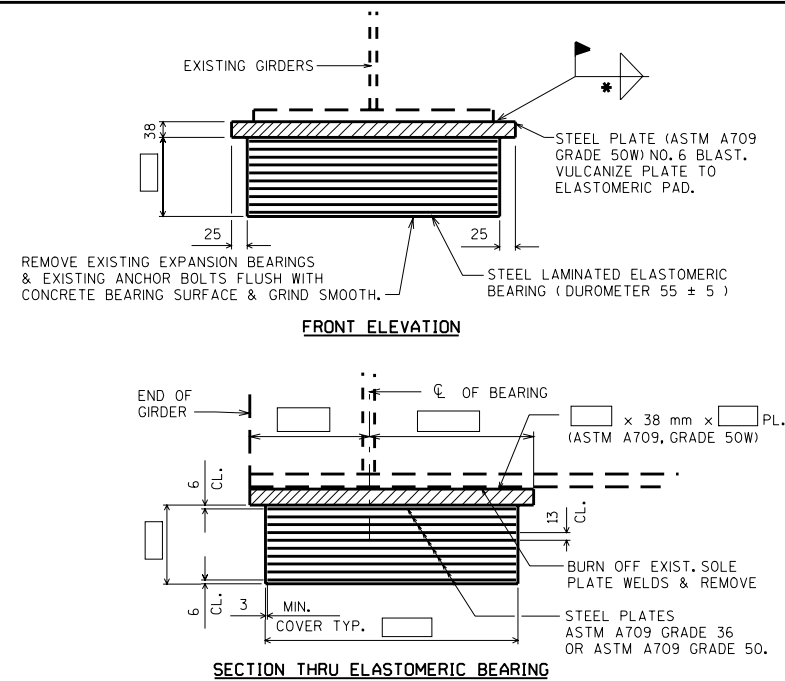

**EXPANSION BEARING REPLACEMENT - STEEL GIRDERS**

**ELASTOMERIC BEARINGS**

NOTE:  
SEE STANDARD 27.7 FOR ADDITIONAL INFORMATION.

ALL DIMENSIONS ARE IN MILLIMETERS.

**EXPANSION BEARING  
REPLACEMENT DETAILS**

STATE OF WISCONSIN  
DEPARTMENT OF TRANSPORTATION  
STRUCTURES DEVELOPMENT SECTION

APPROVED: \_\_\_\_\_

DATE:  
8/99